

※ 공사 사정 및 예산에 따라 재질의 변경이 가능

MARK

PROJECT TITLE

세곡 작은도서관
인테리어

NOTE

CHECK LIST

NO	ISSUE & DATE	CHECK
1		
2		
3		
4		
5		
6		

INTERIOR DESIGN



architecture & interior Co., Ltd.
3RD FLOOR GYE WON BLDG. 1014-2 DAE CHONG,
GANG NAM-GU, SEOUL 135-280, KOREA
Tel. 82-2-554-8836 / Fax. 82-2-563-5900
www.sunmi.com

DRAWING TITLE

FURNITURE KEY PLAN

SCALE

A1	1/50	A3	1/100
----	------	----	-------

APPROVED BY

DRAWN BY

CHECKED BY

CHECKED BY

DATE


2019.10

SHEET NO.

FU-000


DRAWING NO.

016

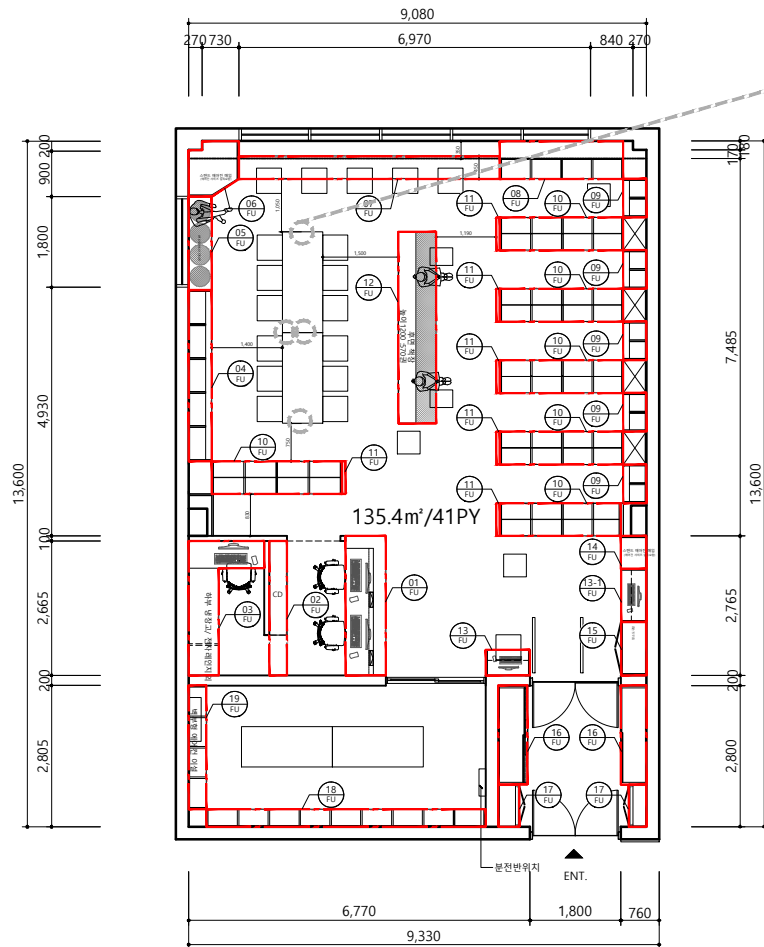


01 FURNITURE KEY PLAN

SCALE
A1 : 1/50 | A3 : 1/100

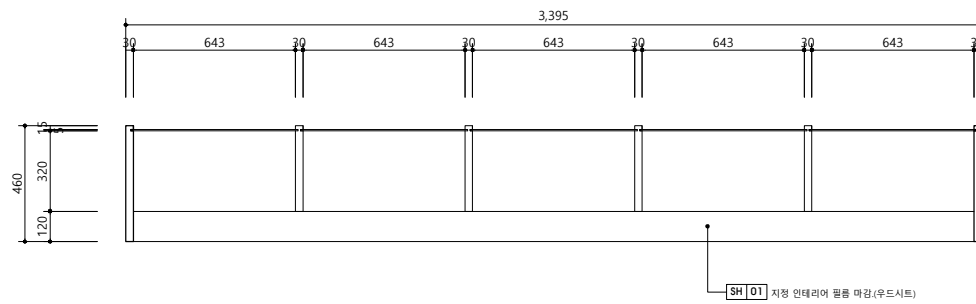


01 TOP VIEW

SCALE
A1 : 1/10 | A3 : 1/20

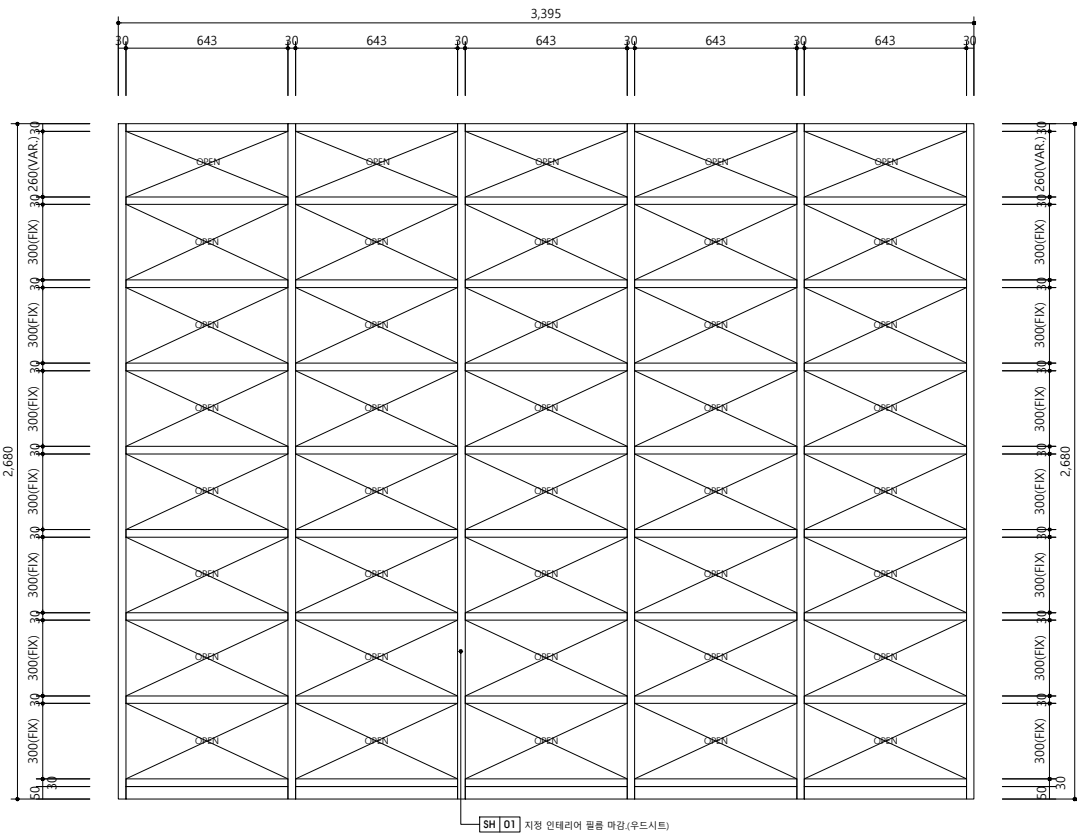

02 ELEVATION-A

SCALE
A1 : 1/10 | A3 : 1/20

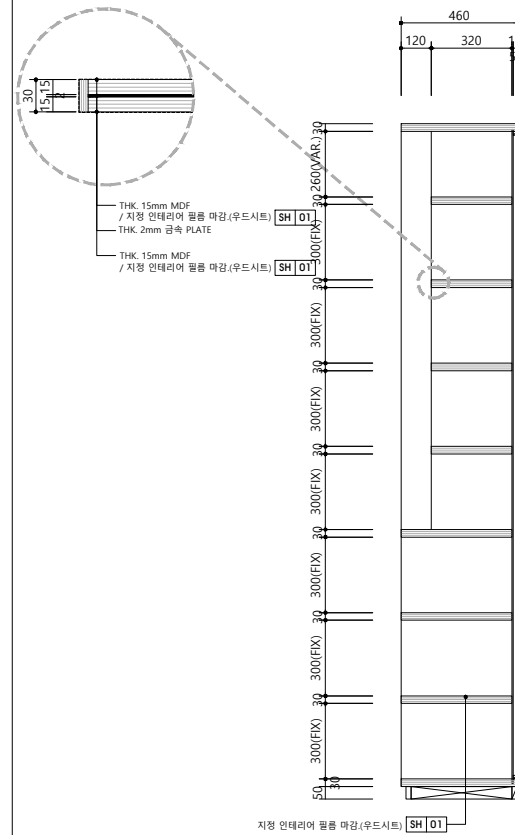

03 SIDE SECTION

SCALE
A1 : 1/10 | A3 : 1/20

MARK

PROJECT TITLE

세곡 작은도서관
인테리어

NOTE

수량

W3,395.D460.H2,680 1EA

CHECK LIST

ISSUE & DATE	CHECK
1/10	
1/10	
1/10	
1/10	
1/10	
1/10	
1/10	

INTERIOR DESIGN



architecture & interior Co., Ltd.
3RD FLOOR GYE WON BLDG. 1014-2 DAE CHONG,
GANG NAM-GU, SEOUL 135-280, KOREA
Tel. 82-2-554-8836 / Fax. 82-2-563-5900
www.sunmi.com

DRAWING TITLE

책장-1(FU-04)

SCALE

A1 1/10 A3 1/20

APPROVED BY

DRAWN BY

CHECKED BY

CHECKED BY

DATE


2019.10

SHEET NO.

FU-004


DRAWING NO.

020

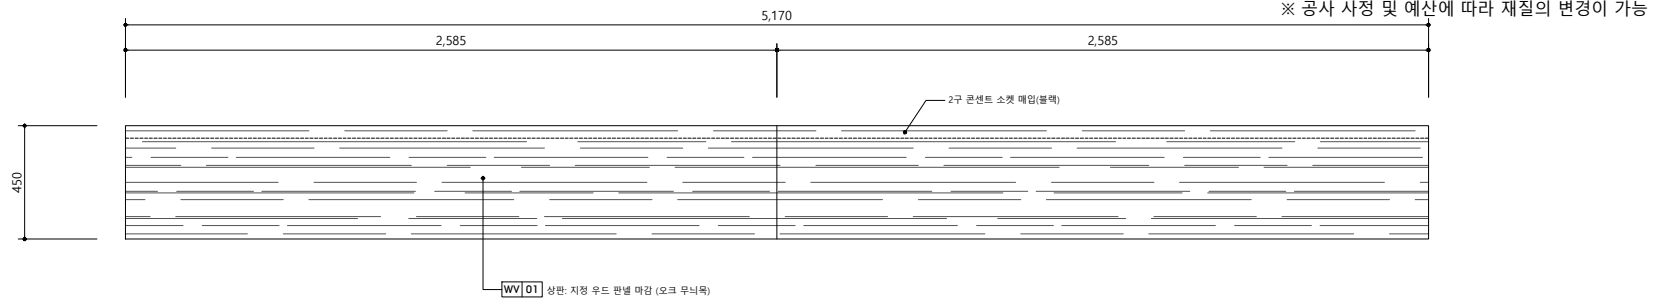


01 TOP VIEW

SCALE
 A1 : 1/10 | A3 : 1/20

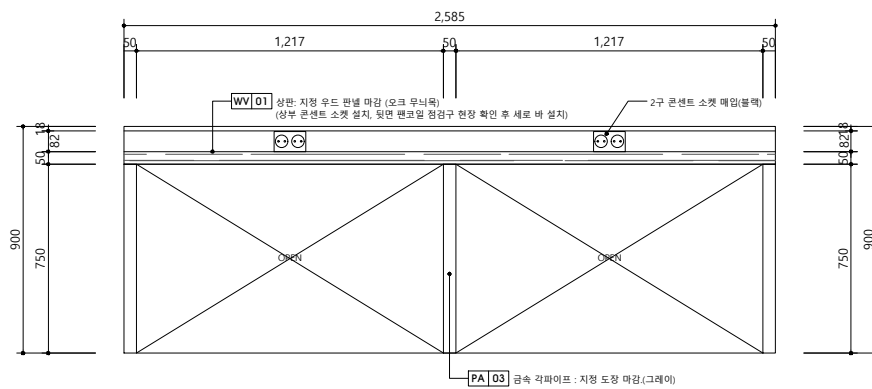

02 ELEVATION-A

SCALE
 A1 : 1/10 | A3 : 1/20

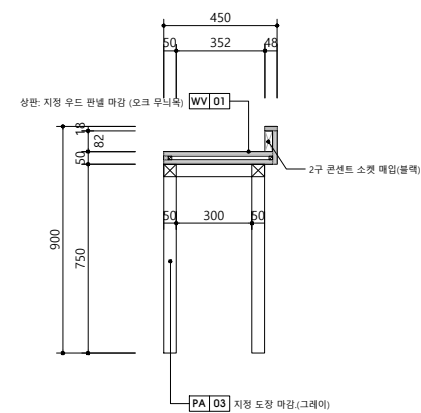


03 SIDE SECTION

SCALE
 A1 : 1/10 | A3 : 1/20


MARK		
PROJECT TITLE		
세곡 작은도서관 인테리어		
NOTE		
수량	2EA	
W2,585.D450.H900		
CHECK LIST		
NO	ISSUE & DATE	CHECK
1		
2		
3		
4		
5		
6		
INTERIOR DESIGN		
architecture & interior Co., Ltd. 3RD FLOOR GYE WON BLDG. 1014-2 DAE CHONG, GANG NAM-GU, SEOUL 135-280, KOREA Tel. 82.2.554.8830 / Fax. 82.2.563.5900 www.sunmi.com		
DRAWING TITLE		
바테이블(FU-07)		
SCALE		
A1	1/10	A3 1/20
APPROVED BY		DRAWN BY
CHECKED BY		CHECKED BY
DATE		
2019 .10		
SHEET NO.		
FU-007		
DRAWING NO.		
023		

※ 공사 사정 및 예산에 따라 재질의 변경이 가능

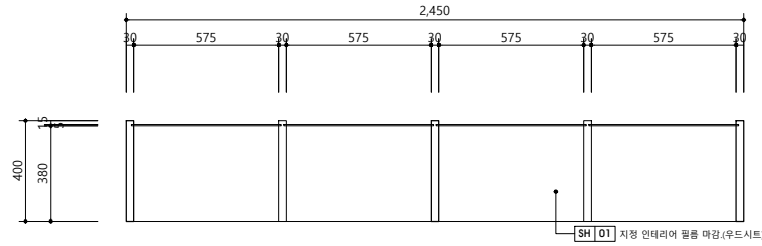

01 TOP VIEW


SCALE
A1 : 1/10 | A3 : 1/20

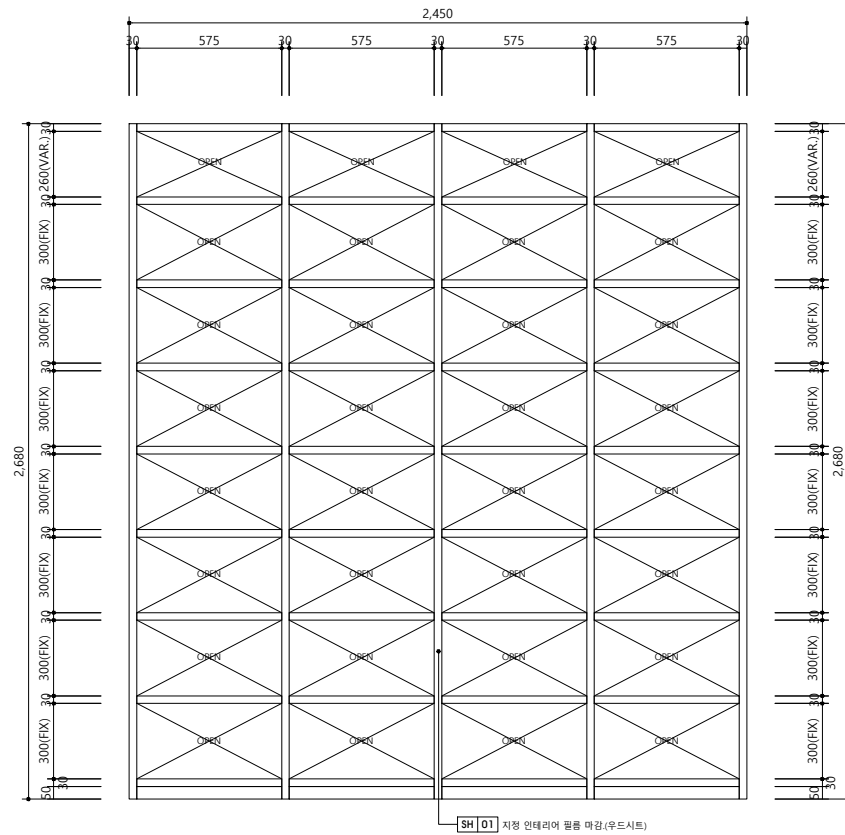


02 ELEVATION-A

SCALE
A1 : 1/10 | A3 : 1/20

03 SIDE SECTION

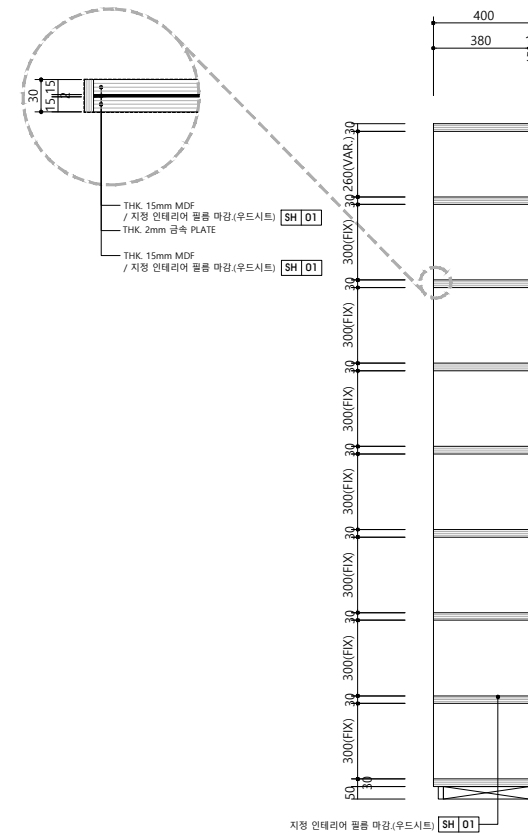

SCALE
A1 : 1/10 | A3 : 1/20

MARK		
PROJECT TITLE		
세곡 작은도서관 인테리어		
NOTE		
수량		
W2,450.D750.H2,680		1EA
CHECK LIST		
REVISION	ISSUE & DATE	CHECK
△		
△		
△		
△		
△		
△		
INTERIOR DESIGN		
		
architecture & interior Co., Ltd.		
3RD FLOOR GYE WON BLDG. 1014-2 DAE CHONG, GANG NAM-GU, SEOUL 135-280, KOREA Tel. 82-2-554-8830 / Fax. 82-2-563-5900 www.sunmi.com		
DRAWING TITLE		
책장-2(FU-08)		
SCALE		
A1	1/10	A3 1/20
APPROVED BY		DRAWN BY
CHECKED BY		CHECKED BY
DATE		
2019.10		
SHEET NO.		FU-008
DRAWING NO.		
024		

※ 공사 사정 및 예산에 따라 재질의 변경이 가능

MARK

PROJECT TITLE

세곡 작은도서관
인테리어

NOTE

수량




W765.D460.H,2680

SEA

01 TOP VIEW

SCALE

A1 : 1/10 | A3 : 1/20

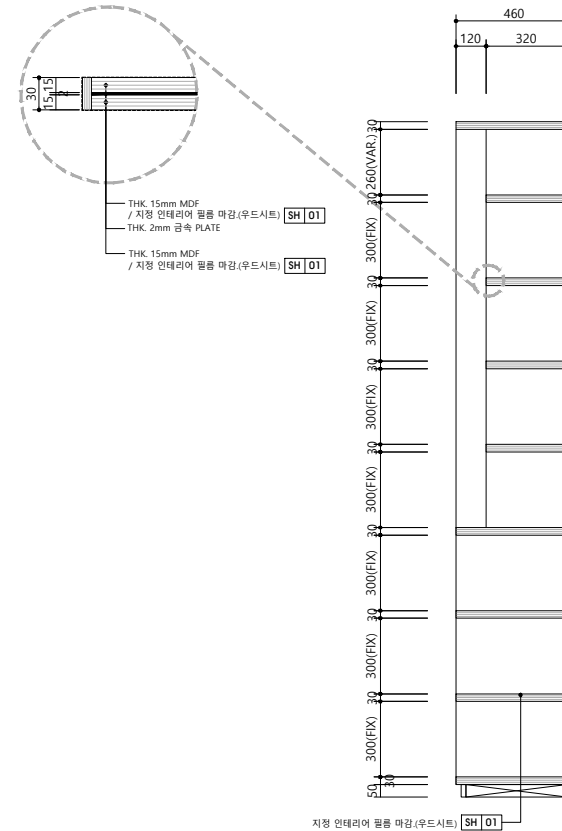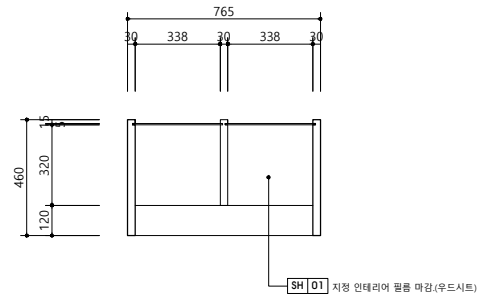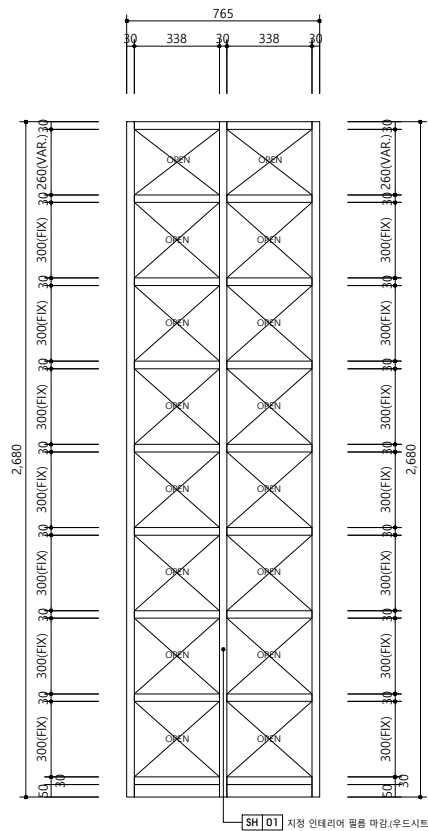

02 ELEVATION-A

SCALE

A1 : 1/10 | A3 : 1/20

03 SIDE SECTION

SCALE

A1 : 1/10 | A3 : 1/20

CHECK LIST

NO	ISSUE & DATE	CHECK
1		
2		
3		
4		
5		
6		

INTERIOR DESIGN



architecture & interior Co., Ltd.
3RD FLOOR GYE WON BLDG. 1014-2 DAE CHONG,
GANG NAM-GU, SEOUL 135-280, KOREA
Tel. 82.2.554.8838 / Fax. 82.2.563.5900
www.sunmi.com

DRAWING TITLE

책장-3(FU-09)

SCALE

A1 1/10 | A3 1/20

APPROVED BY

DRAWN BY

CHECKED BY

CHECKED BY

DATE

2019.10


SHEET NO.

FU-009

DRAWING NO.

025

MARK _____

 

	SCALE	
	A1 : 1/10	A3 : 1/20



SCALE	
A1 : 1/10	A3 : 1/20

	SCALE	
	A1 : 1/10	A3 : 1/20

[illegible]

SUNMI
INTERNATIONAL

architecture & interior Co., Ltd.

3RD FLOOR GYE WON BLDG., 1014-2 DAE CHI-DONG,
GANG NAM-GU, SEOUL 135-280, KOREA

Tel. 82 2 554 8836 / Fax. 82 2 563 5900

www.i-sunmi.com

책장-4(FU-10)

SCALE			
A1	1/10	A3	1/20

APPROVED BY	DRAWN BY
-------------	----------

CHECKED BY _____


DATE 2019 .10

SHEET NO. _____

FU-010

DRAWING NO.


026

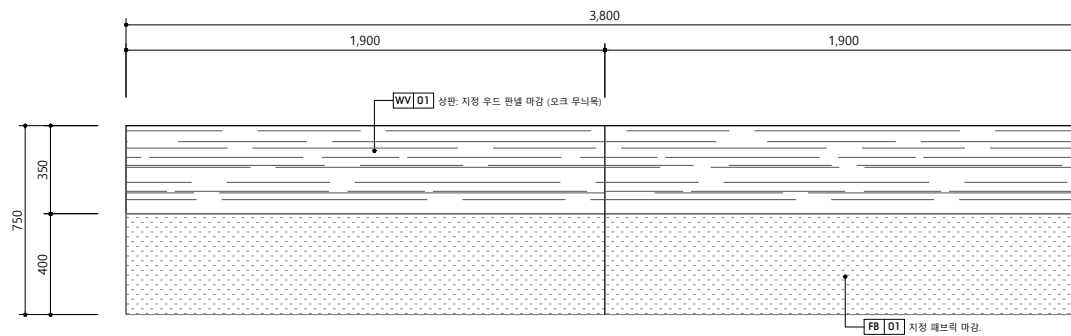

※ 공사 사정 및 예산에 따라 재질의 변경이 가능

01 TOP VIEW


SCALE
A1 : 1/10 A3 : 1/20

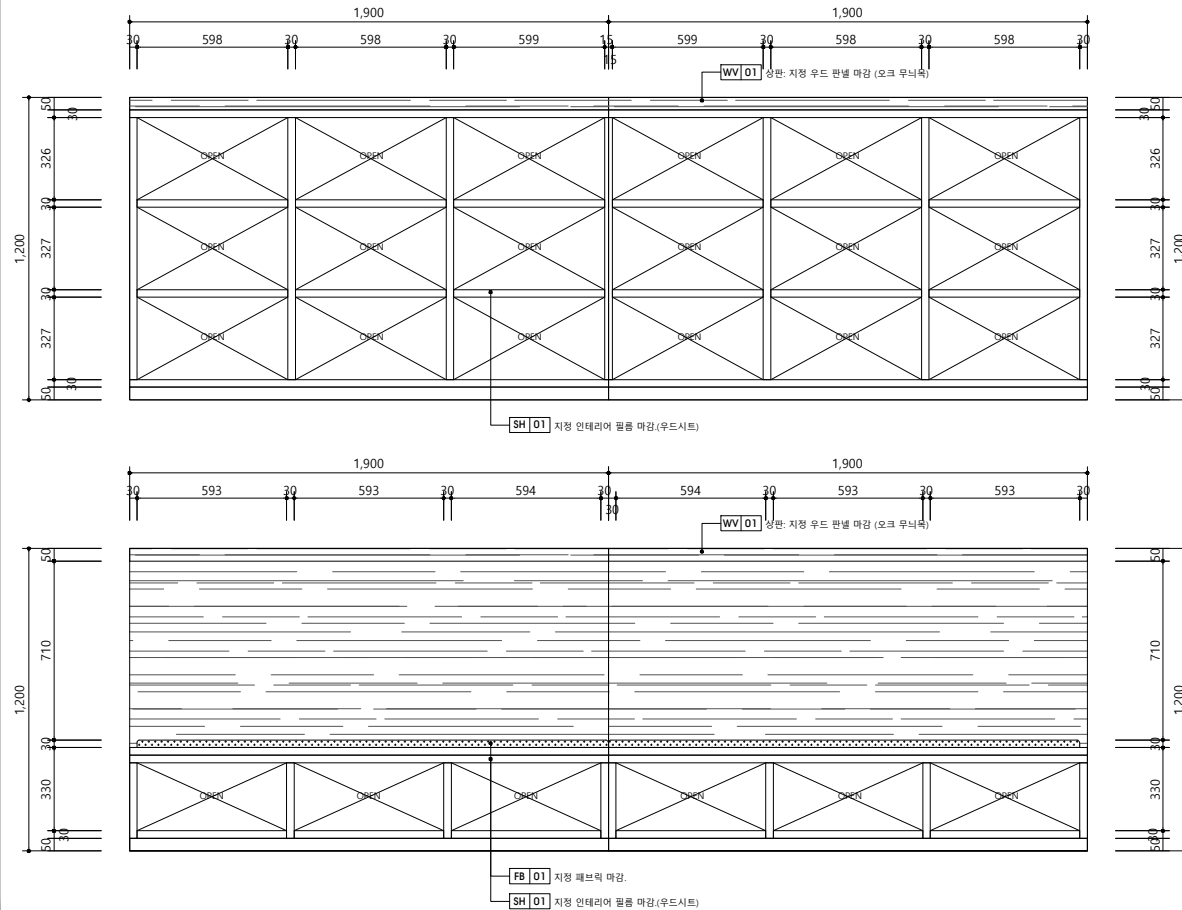

02 ELEVATION-A

SCALE
A1 : 1/10 A3 : 1/20


03 SIDE SECTION

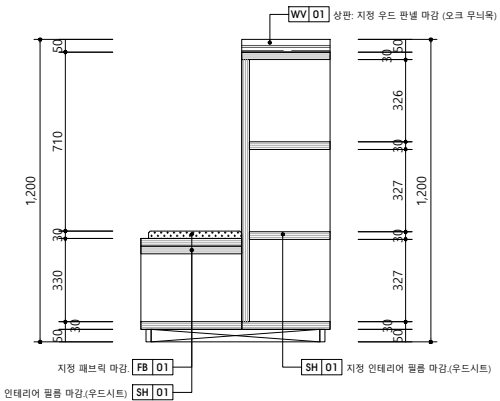

SCALE
A1 : 1/10 A3 : 1/20

MARK
PROJECT TITLE
세곡 작은도서관 인테리어
NOTE
수량
W1,900.D750.H,1200 2EA
CHECK LIST
ISSUE & DATE
CHECK
INTERIOR DESIGN
SUNMI INTERNATIONAL
architecture & interior Co., Ltd.
3RD FLOOR GYE WON BLDG. 1014-2 DAE CHONG, GANG NAM-GU, SEOUL 135-280, KOREA Tel. 82.2.554.8830 / Fax. 82.2.563.5900 www.sunmi.com
DRAWING TITLE
쇼파책장(FU-12)
SCALE
A1 1/10 A3 1/20
APPROVED BY
CHECKED BY
DATE
2019.10
SHEET NO.
FU-012
DRAWING NO.
028


※ 공사 사정 및 예산에 따라 재질의 변경이 가능

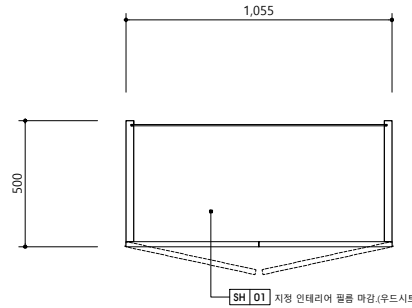

SH | 01 지정 인테리어 필름 마감(우드시트)

01 TOP VIEW

SCALE
A1 : 1/10 | A3 : 1/20

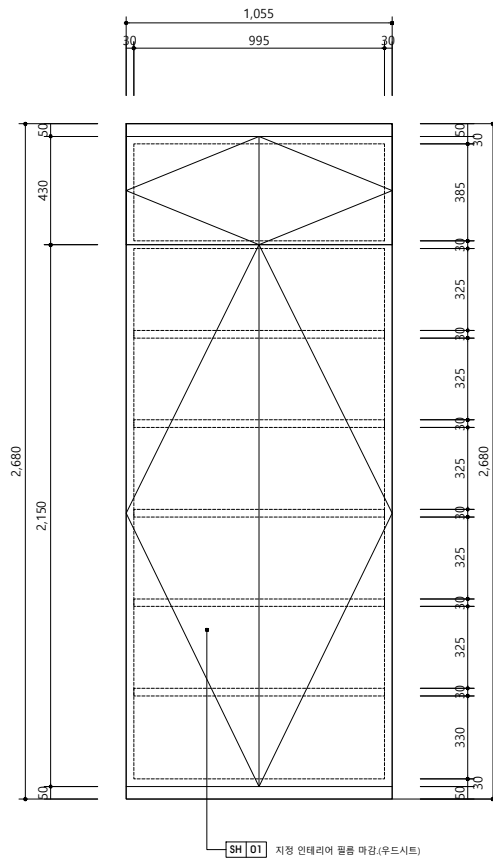


SH | 01 지정 인테리어 필름 마감(우드시트)

02 ELEVATION-A

SCALE
A1 : 1/10 | A3 : 1/20


03 SIDE SECTION

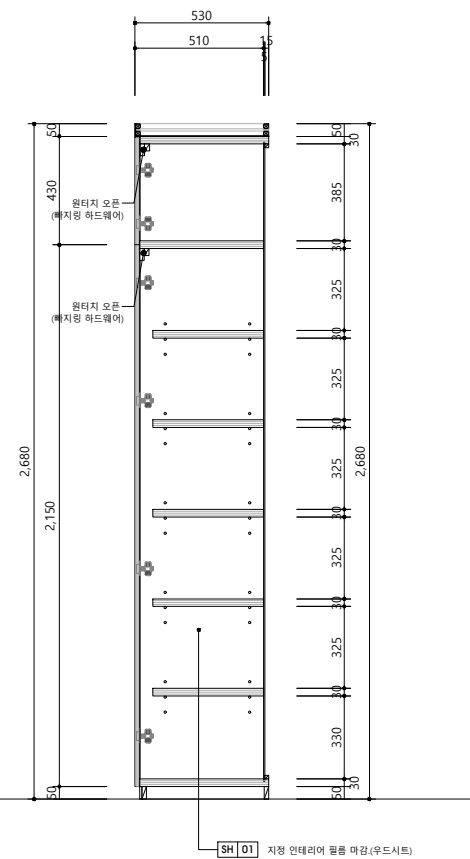

SH | 01 지정 인테리어 필름 마감(우드시트)


SCALE
A1 : 1/10 | A3 : 1/20

MARK	
PROJECT TITLE	
세곡 작은도서관 인테리어	
NOTE	
수량	1EA
W1,055.D500.H2,680	
CHECK LIST	
ISSUE & DATE	CHECK
INTERIOR DESIGN	
architecture & interior Co., Ltd. 3RD FLOOR GYE WON BLDG. 1014-2 DAE CHONG, GANG NAM-GU, SEOUL 135-280, KOREA Tel. 82.2.554.8830 / Fax. 82.2.563.5900 www.sunmi.com	
DRAWING TITLE	
청소도구함(FU-15)	
SCALE	
A1	A3
1/10	1/20
APPROVED BY	DRAWN BY
CHECKED BY	CHECKED BY
DATE	
2019.10	
SHEET NO.	
FU-015	
DRAWING NO.	
031	

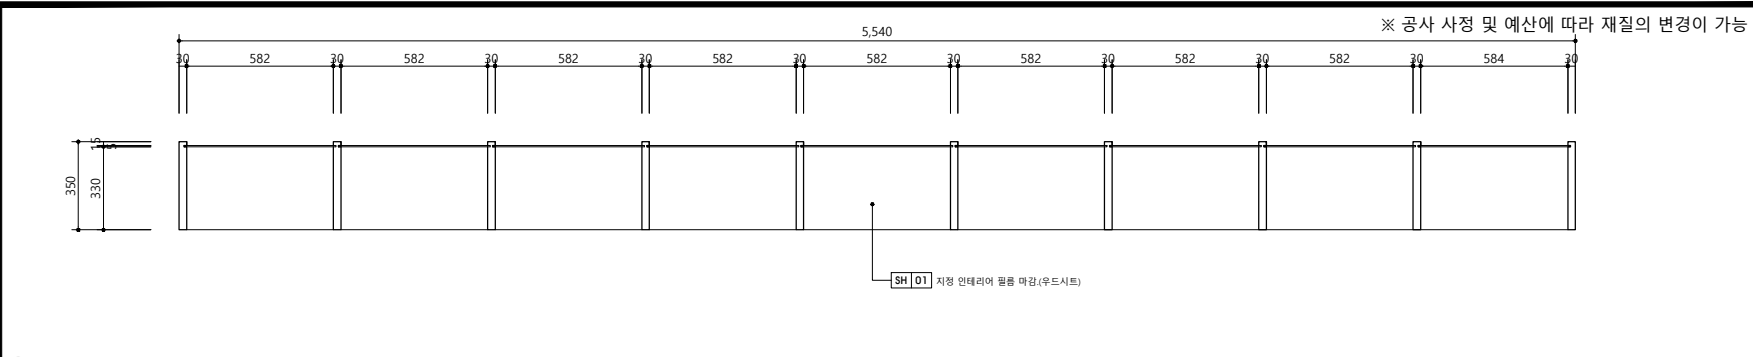


01 TOP VIEW

SCALE
A1 : 1/10 | A3 : 1/20

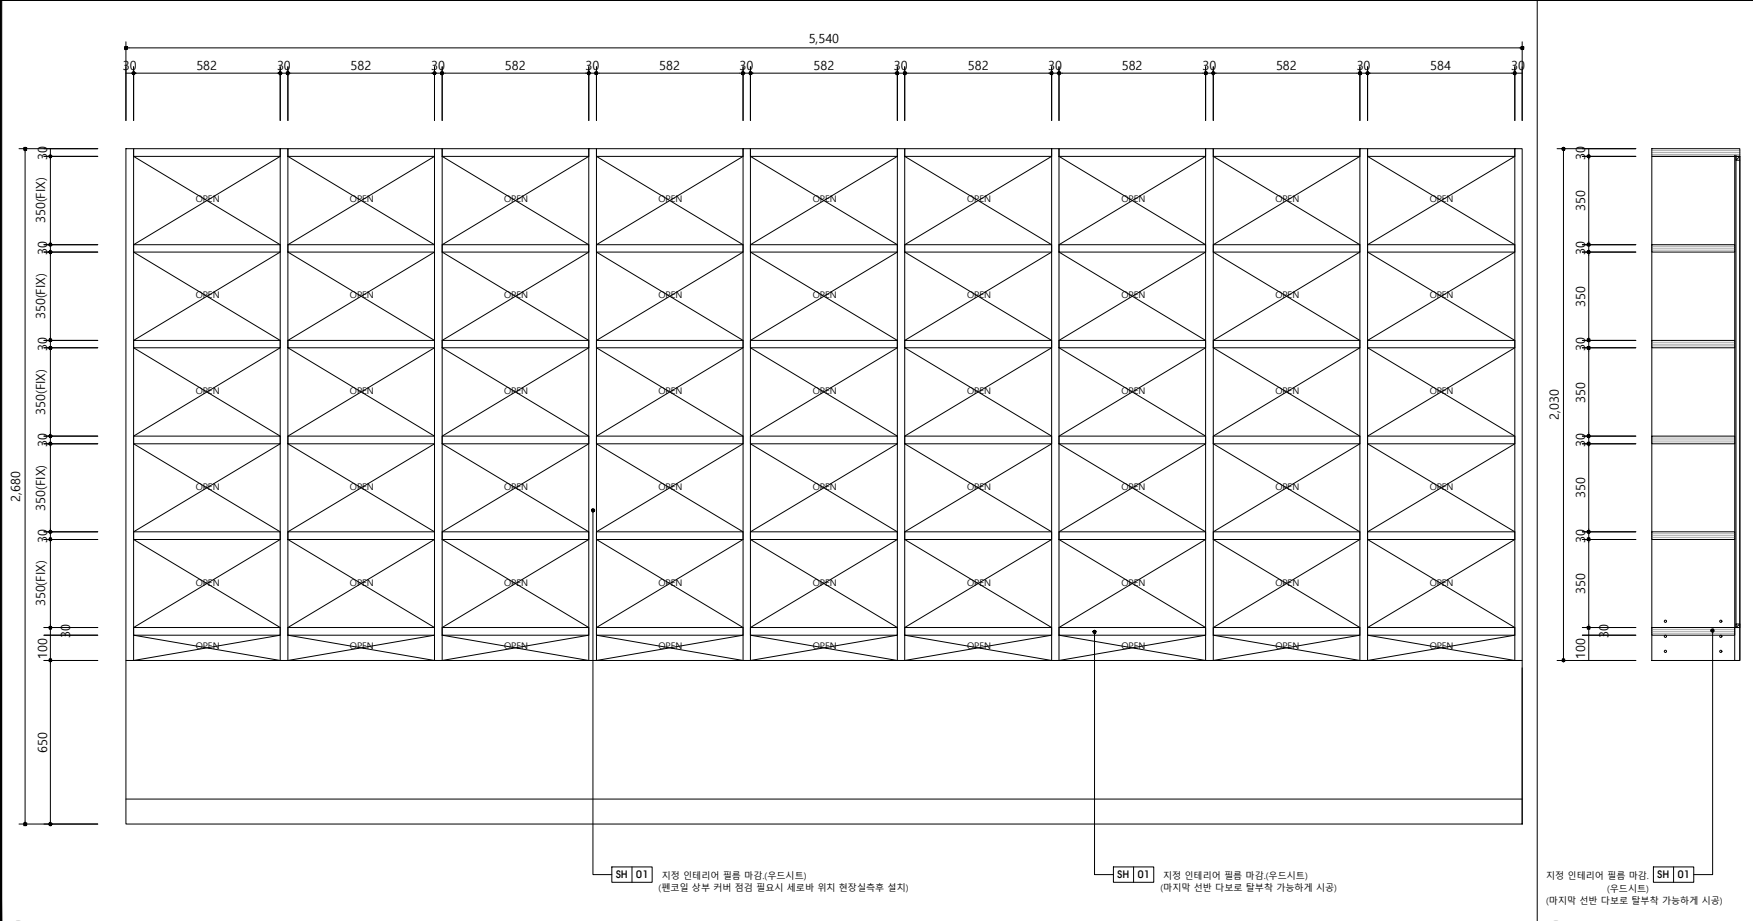

02 ELEVATION-A

SCALE
A1 : 1/10 | A3 : 1/20

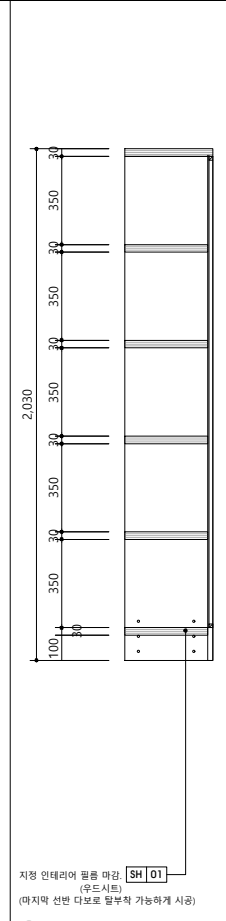

03 SIDE SECTION

MARK

PROJECT TITLE
세곡 작은도서관
인테리어

NOTE
수량
W5,540.D350.H2,030 1EA

CHECK LIST
ISSUE & DATE CHECK

INTERIOR DESIGN
SUNMI
INTERNATIONAL
architecture & interior Co., Ltd.
3RD FLOOR GYE WON BLDG. 1014-2 DAE CHONG,
GANG NAM-GU, SEOUL 135-280, KOREA
Tel. 82.2.554.8838 / Fax. 82.2.563.5900
www.sunmi.com

DRAWING TITLE
어린이책장-1(FU-18)

SCALE
A1 1/10 A3 1/20

APPROVED BY
DRAWN BY


CHECKED BY
CHECKED BY

DATE
2019.10

SHEET NO.
FU-018


DRAWING NO.
034

※ 공사 사정 및 예산에 따라 재질의 변경이 가능

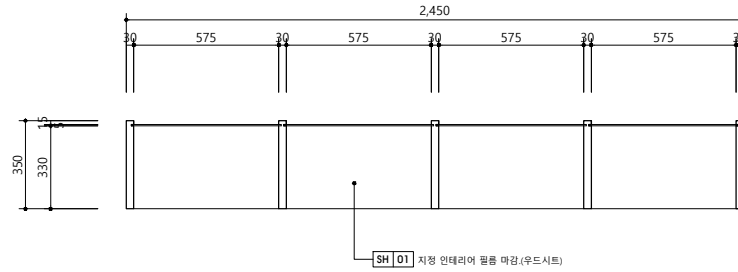

01 TOP VIEW


SCALE
A1 : 1/10 | A3 : 1/20

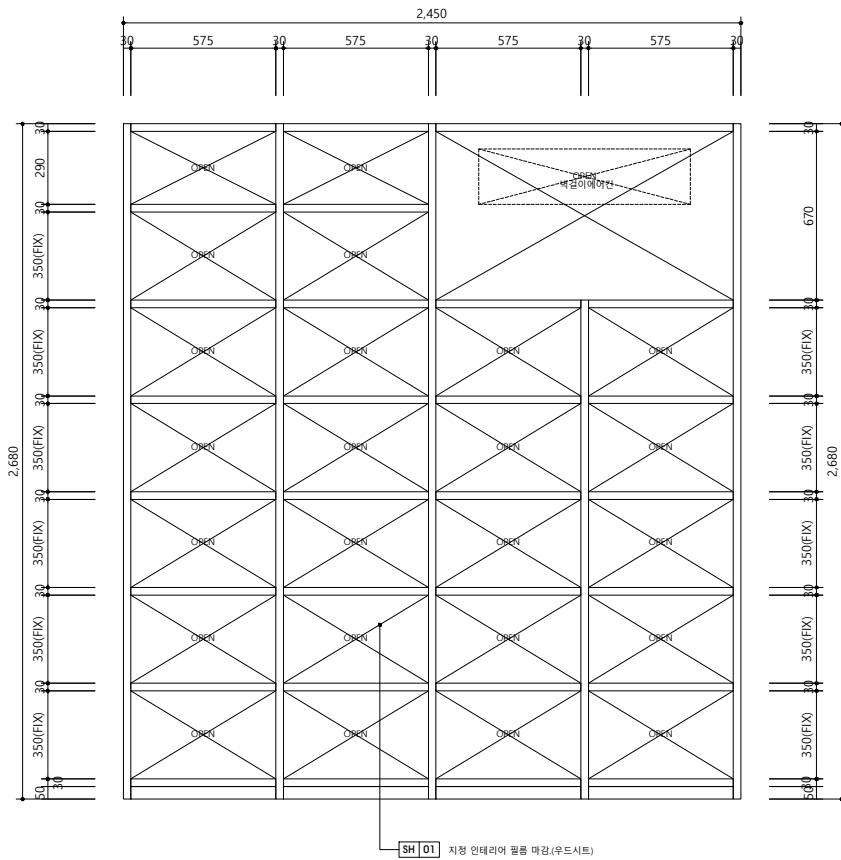

02 ELEVATION-A

SCALE
A1 : 1/10 | A3 : 1/20

03 SIDE SECTION

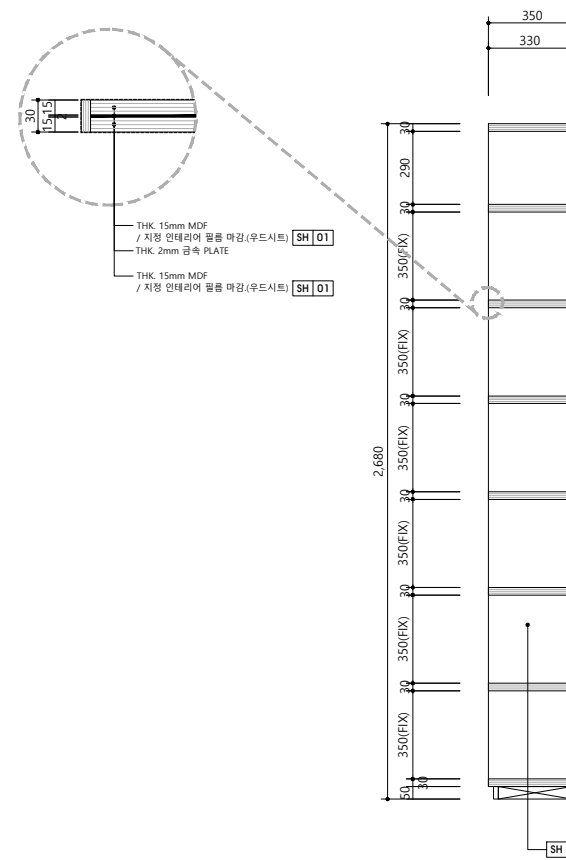

SCALE
A1 : 1/10 | A3 : 1/20

MARK	
PROJECT TITLE	
세곡 작은도서관 인테리어	
NOTE	
수량	1EA
W2,450.D350.H2,680	
CHECK LIST	
ISSUE & DATE	CHECK
INTERIOR DESIGN	
architecture & interior Co., Ltd. 3RD FLOOR GYE WON BLDG. 1014-2 DAE CHONG, GANG NAM-GU, SEOUL 135-280, KOREA Tel. 82.2.554.8830 / Fax. 82.2.563.5900 www.sunmi.com	
DRAWING TITLE	
어린이책장-2(FU-19)	
SCALE	
A1	A3
1/10	1/20
APPROVED BY	DRAWN BY
CHECKED BY	CHECKED BY
DATE	
2019.10	
SHEET NO.	
FU-019	
DRAWING NO.	
035	